


PROPOSED LAY OUT PLAN OF "RAM NIWAS THE BAGH"

AT REVENUE- VILLAGE- HEERAPURA, TEH.-MADHORAJPURA, DIST.- JAIPUR

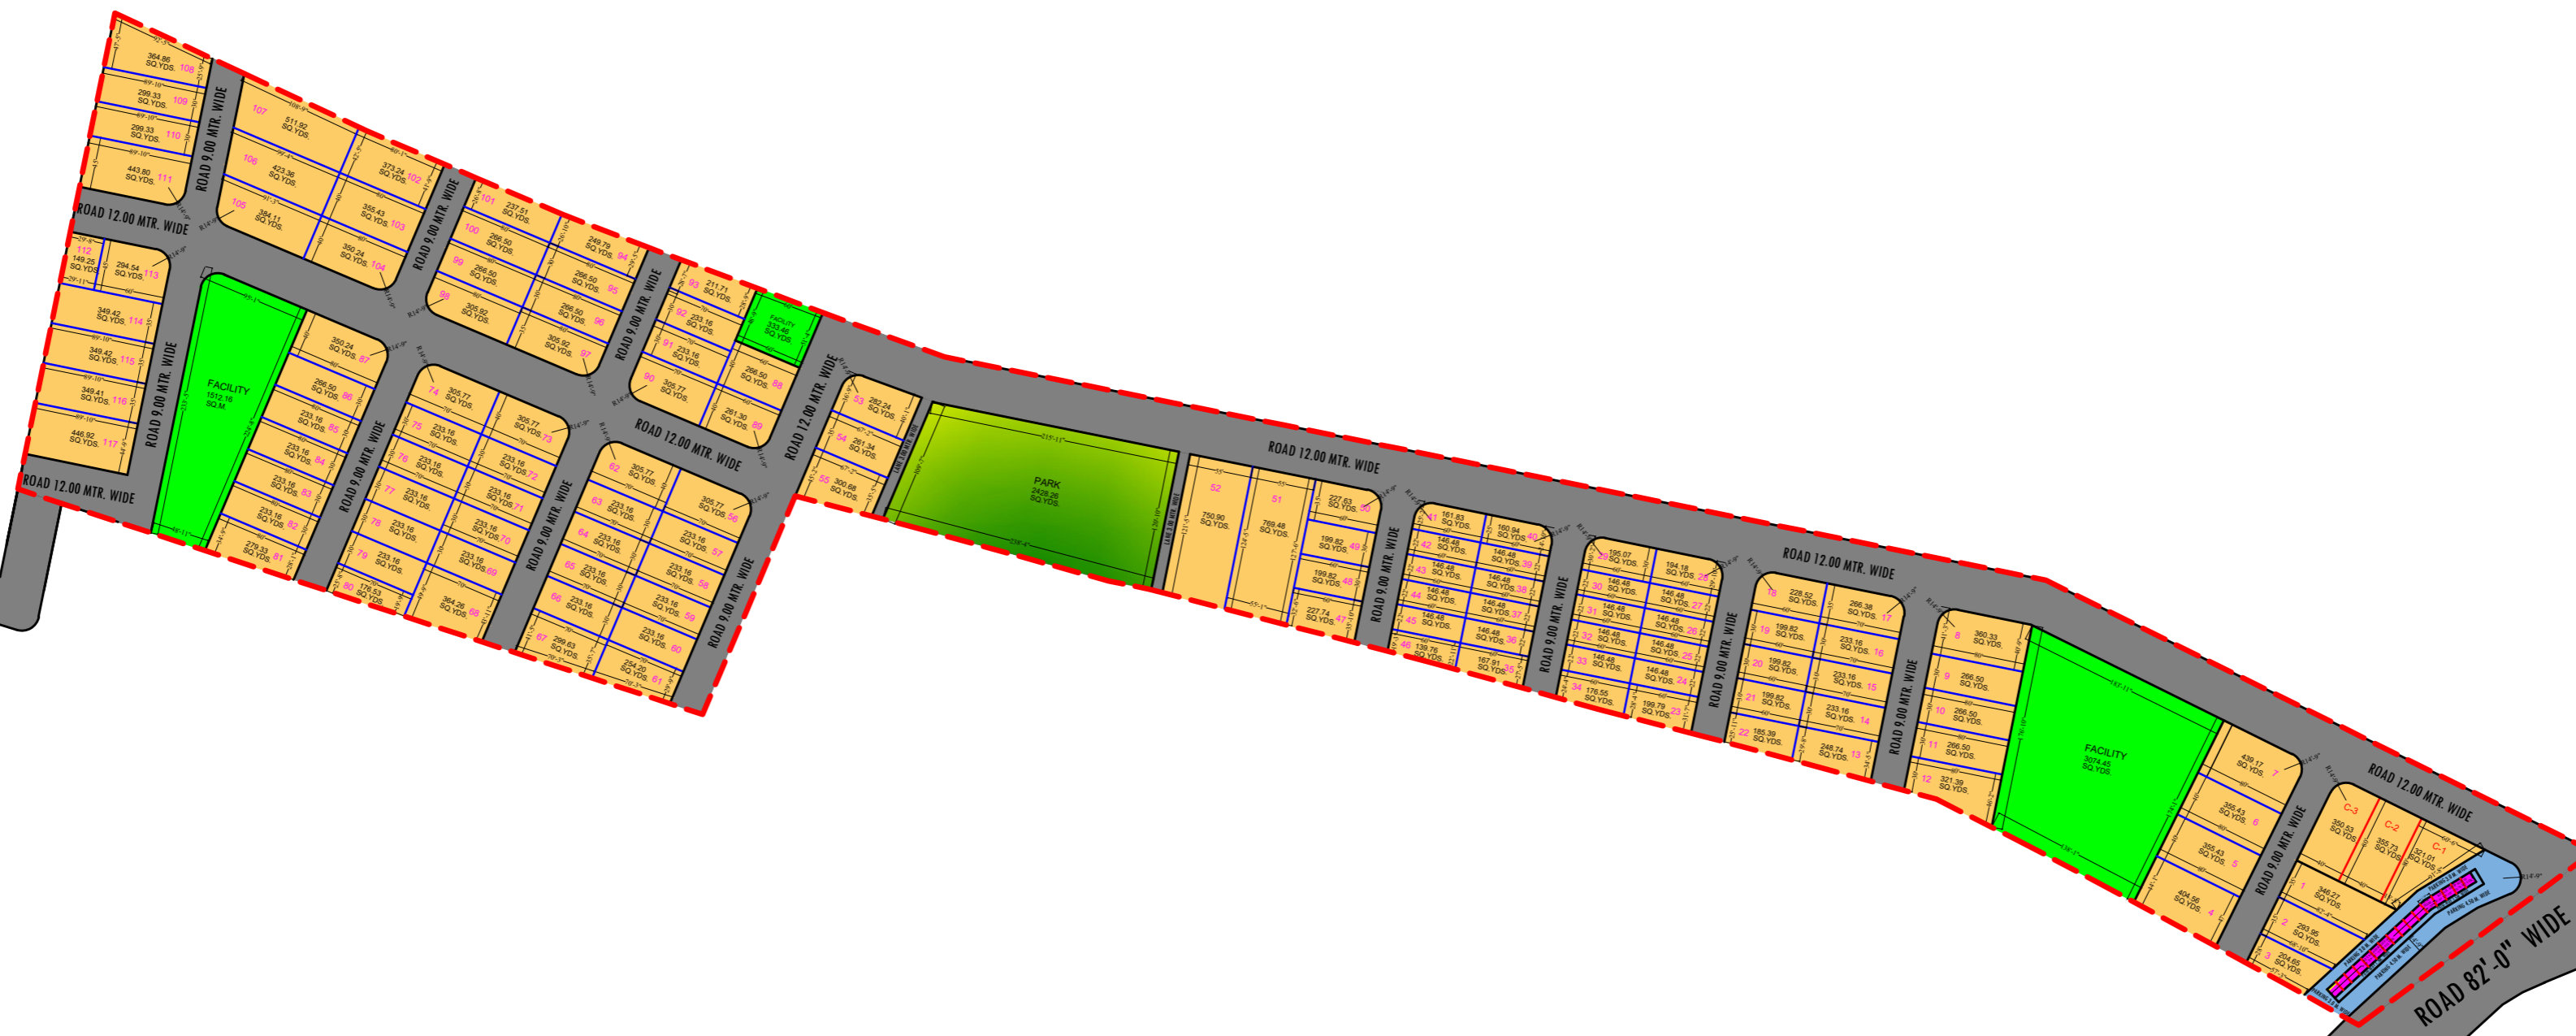


S.NO.	KHASRA NO.	TOTAL AREA (IN HECT.)	SCHEME AREA (IN SQ.M.)
1.	557/89	2.6934	26934.00
2.	578/559	1.9621	19621.00
3.	90	0.0885	885.00
4.	575/558	0.1075	1075.00
TOTAL		4.8515	48515.00

KHASRA PLAN:-



LOCATION PLAN:-

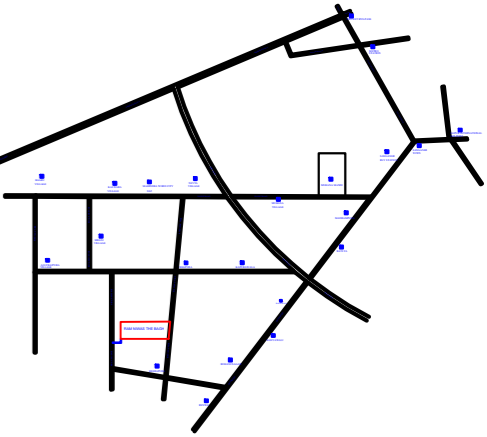

SCHEME DETAIL:-

क्रमांक	भू उपयोग	क्षेत्रफल (SQ.Mtr.)	प्रतिशत (%)
1	RESIDENTIAL	30734.55	52.97 %
2	COMMERCIAL	1027.30	01.77 %
3	RETAIL COMM.	173.32	0.30 %
(A)	TOTAL (1 TO 3)	31935.17	55.04 %
4	PARK	2904.26	05.00 %
5	FACILITY	5911.72	10.19 %
6	ROAD	17274.14	29.77 %
(B)	TOTAL (4 TO 6)	26090.13	44.96 %
TOTAL SCHEME AREA		58025.35	100.00 %
		(4.8515 HECT.)	

NAME OF SCHEME :- "RAM NIWAS THE BAGH"
AT REVENUE- VILLAGE- HEERAPURA,
TEH.-MADHORAJPURA, DIST.- JAIPUR
KHASRA NO. - 557/89, 90, 575/558, 578/559

SCALE:- 1:1000

NORTH



LEGEND:-

SCHEME BOUNDARY	---
KHASRA LINE	---
SCHEME CORNER POINT	A TO K

SUBMITTED TO:-